

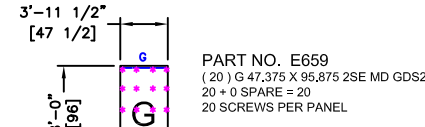
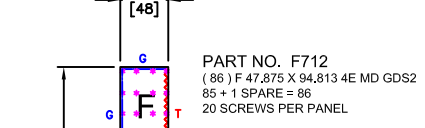
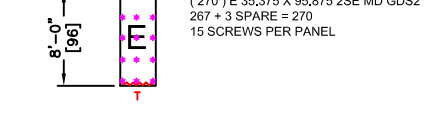
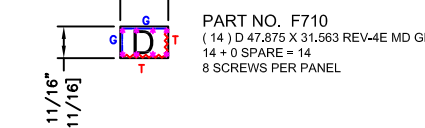
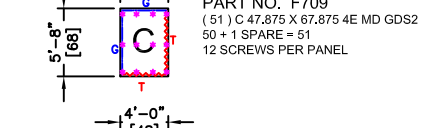
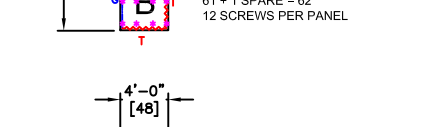
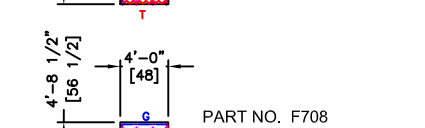
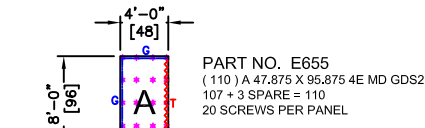
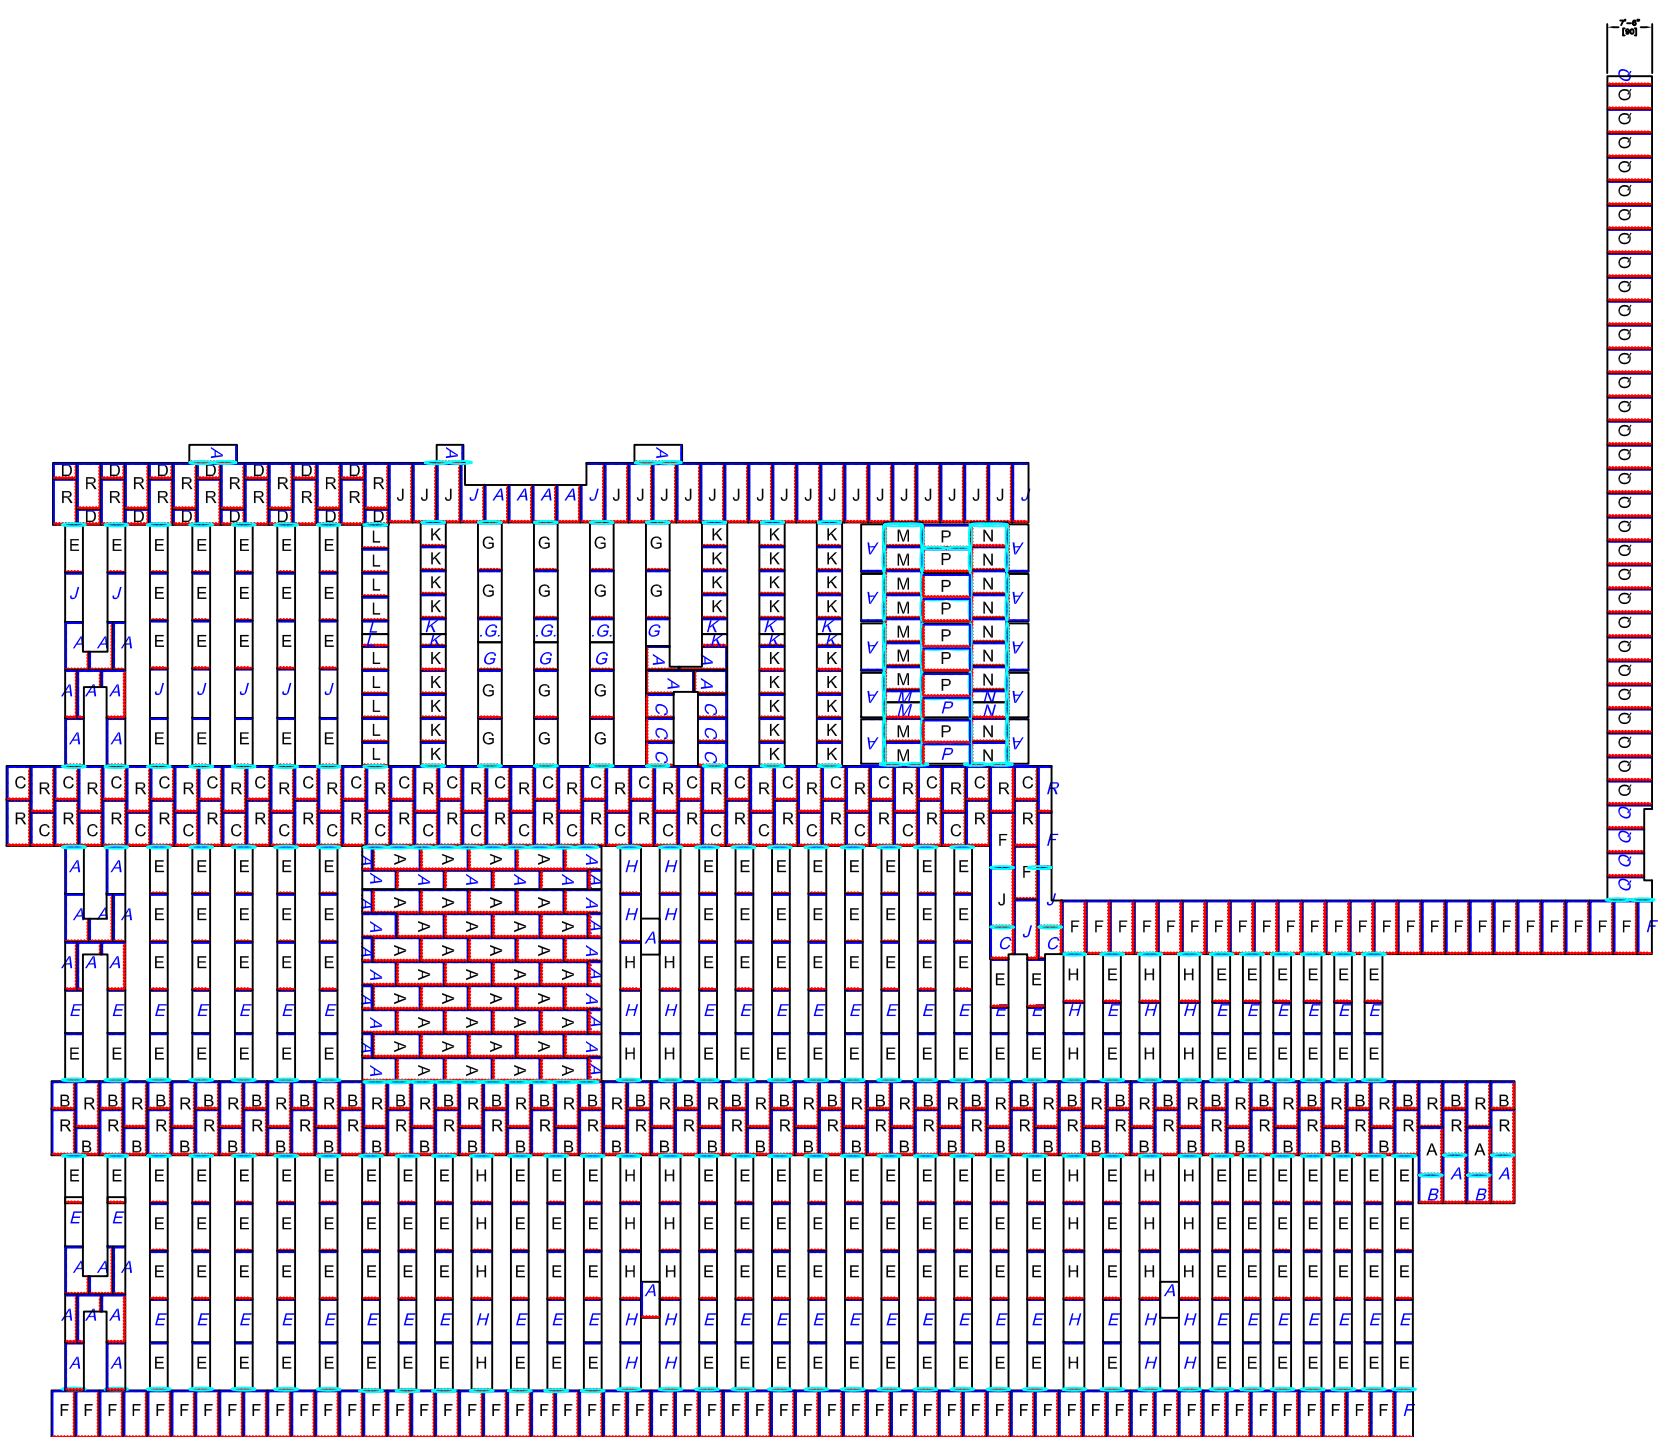
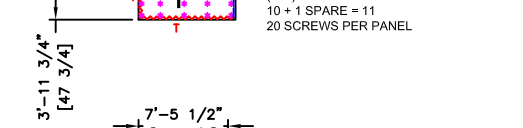
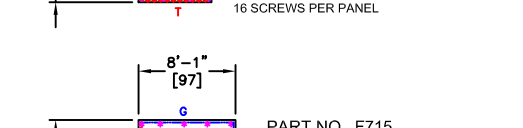
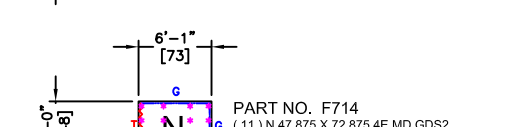
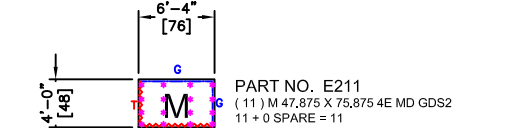
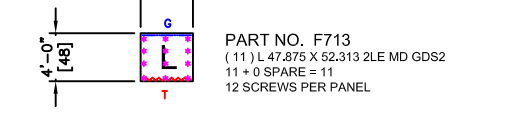
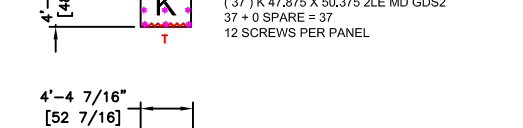
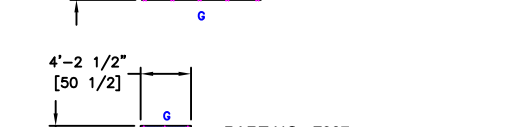


REV	CHANGE	BY	DATE

* INDICATES TYPICAL SCREW PATTERN
 DIMENSIONS ARE COVERAGE SIZE
 DESCRIPTIONS ARE SCANT 1/8" (CUT SIZE)
 PANEL DETAIL SCALE 1/8" = 1'

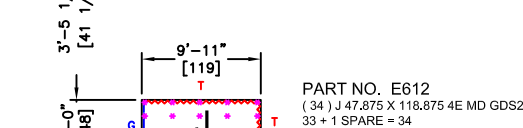

(275) ESTIMATED VALLEY SHIMS
 256 SHOWN + 19 SPARE = 275

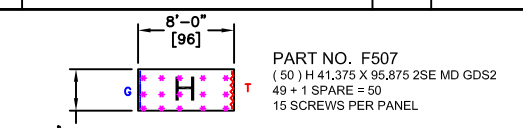

APPROVAL DRAWING
 ISSUED: 09.23.16
 ACKNOWLEDGMENT OF RECEIPT

APPROVED AS IS:	
REVISED AS NOTED:	
REJECTED:	
SIGNATURE:	
COMPANY:	
DATE:	

T INDICATES TONGUE
 G INDICATES GROOVE
 BLUE INDICATES FIELD 1/2 CUT PANEL
 BLUE INDICATES FIELD CUT PANEL
 INDICATES VALLEY SHIM

INSTALLATION INSTRUCTIONS ARE PROVIDED WITH EACH BUNDLE OF MATERIAL. INSTALLATION INSTRUCTIONS ARE ALSO AVAILABLE AT WWW.RESINDEK.COM INCLUDING SPANISH, FRENCH, AND VIDEO VERSIONS. PLEASE CALL (513)772-5560 IF YOU HAVE ANY QUESTIONS

NOTE: DIMENSIONS ARE REFERENCE. CORRUGATED PATTERN AND PROFILE IS ASSUMED. TRIM EDGES TO CLEAR WALLS AND PERIMETER BY 3/8" MINIMUM. REFER TO INSTALLATION INSTRUCTIONS.

THIS DRAWING CONTAINS CONFIDENTIAL, PATENTED, AND/OR TRADE SECRET MATERIAL. ANY USE OR DISSEMINATION WITHOUT CORNERSTONE SPECIALTY WOOD PRODUCTS' PRIOR WRITTEN PERMISSION IS PROHIBITED.

TOL. UNLESS OTHERWISE SPECIFIED: ±.063 SQ. (±.125 ACROSS CORNERS) ±.063 PANEL SIZE ±.010 PANEL THICKNESS	DRAWN JEL 9/23/16
4E - STARTING AT ANY LONG EDGE THE ADJACENT SAME TYPE EDGE IS CLOCKWISE.	CHECKED
	ORDER NO.

MEZZANINE FLOORING BY
CORNERSTONE
 SPECIALTY WOOD PRODUCTS, LLC
 12020 TRAMWAY DR. CINCINNATI, OHIO 45241 PHONE 513-772-5560 FAX 513-772-5561 INFO@RESINDEK.COM

resinDEK
 the panel of experts.

TITLE RESINDEK PANEL LAYOUT

CUST. PO. NO.	DWG. NO. D-COR.09.23.16.ANYWHERE.WD
MATL- RESINDEK	SCALE 1/16" = 1' SHEET 2 OF 2 SHTS.